


305-84/2005

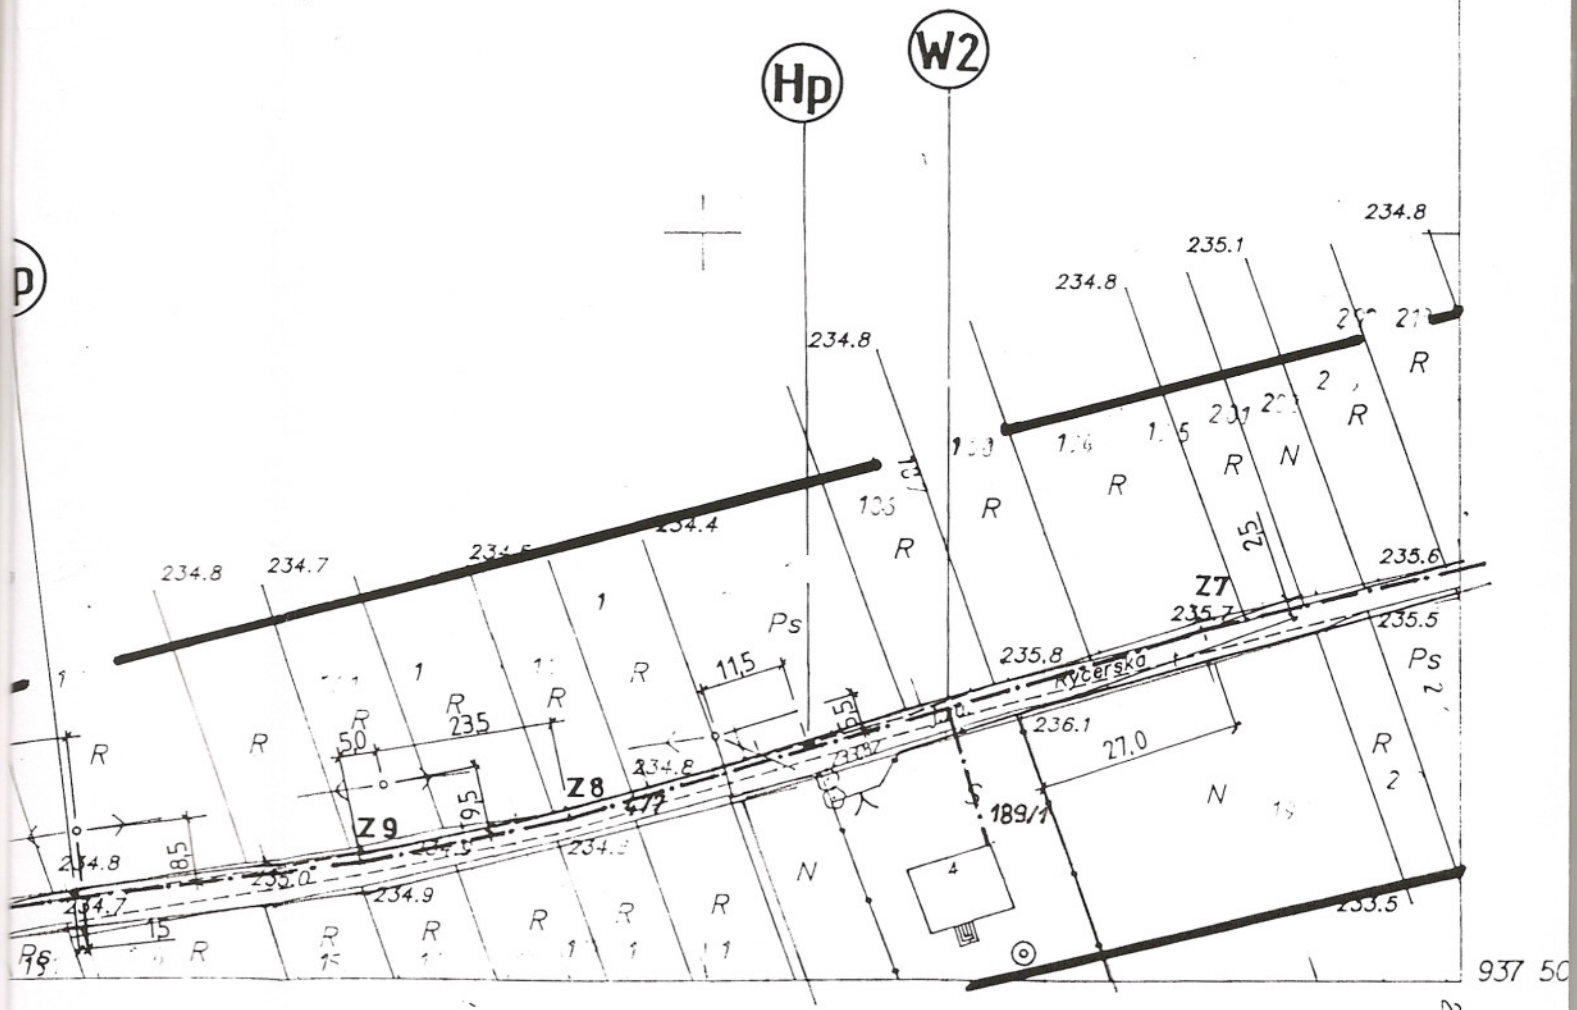

1:200
1:200
1:200

Územní plán
2
10.000 CP2 26.01.2006m.
112 4639 2005/2006

263 200

937 50